




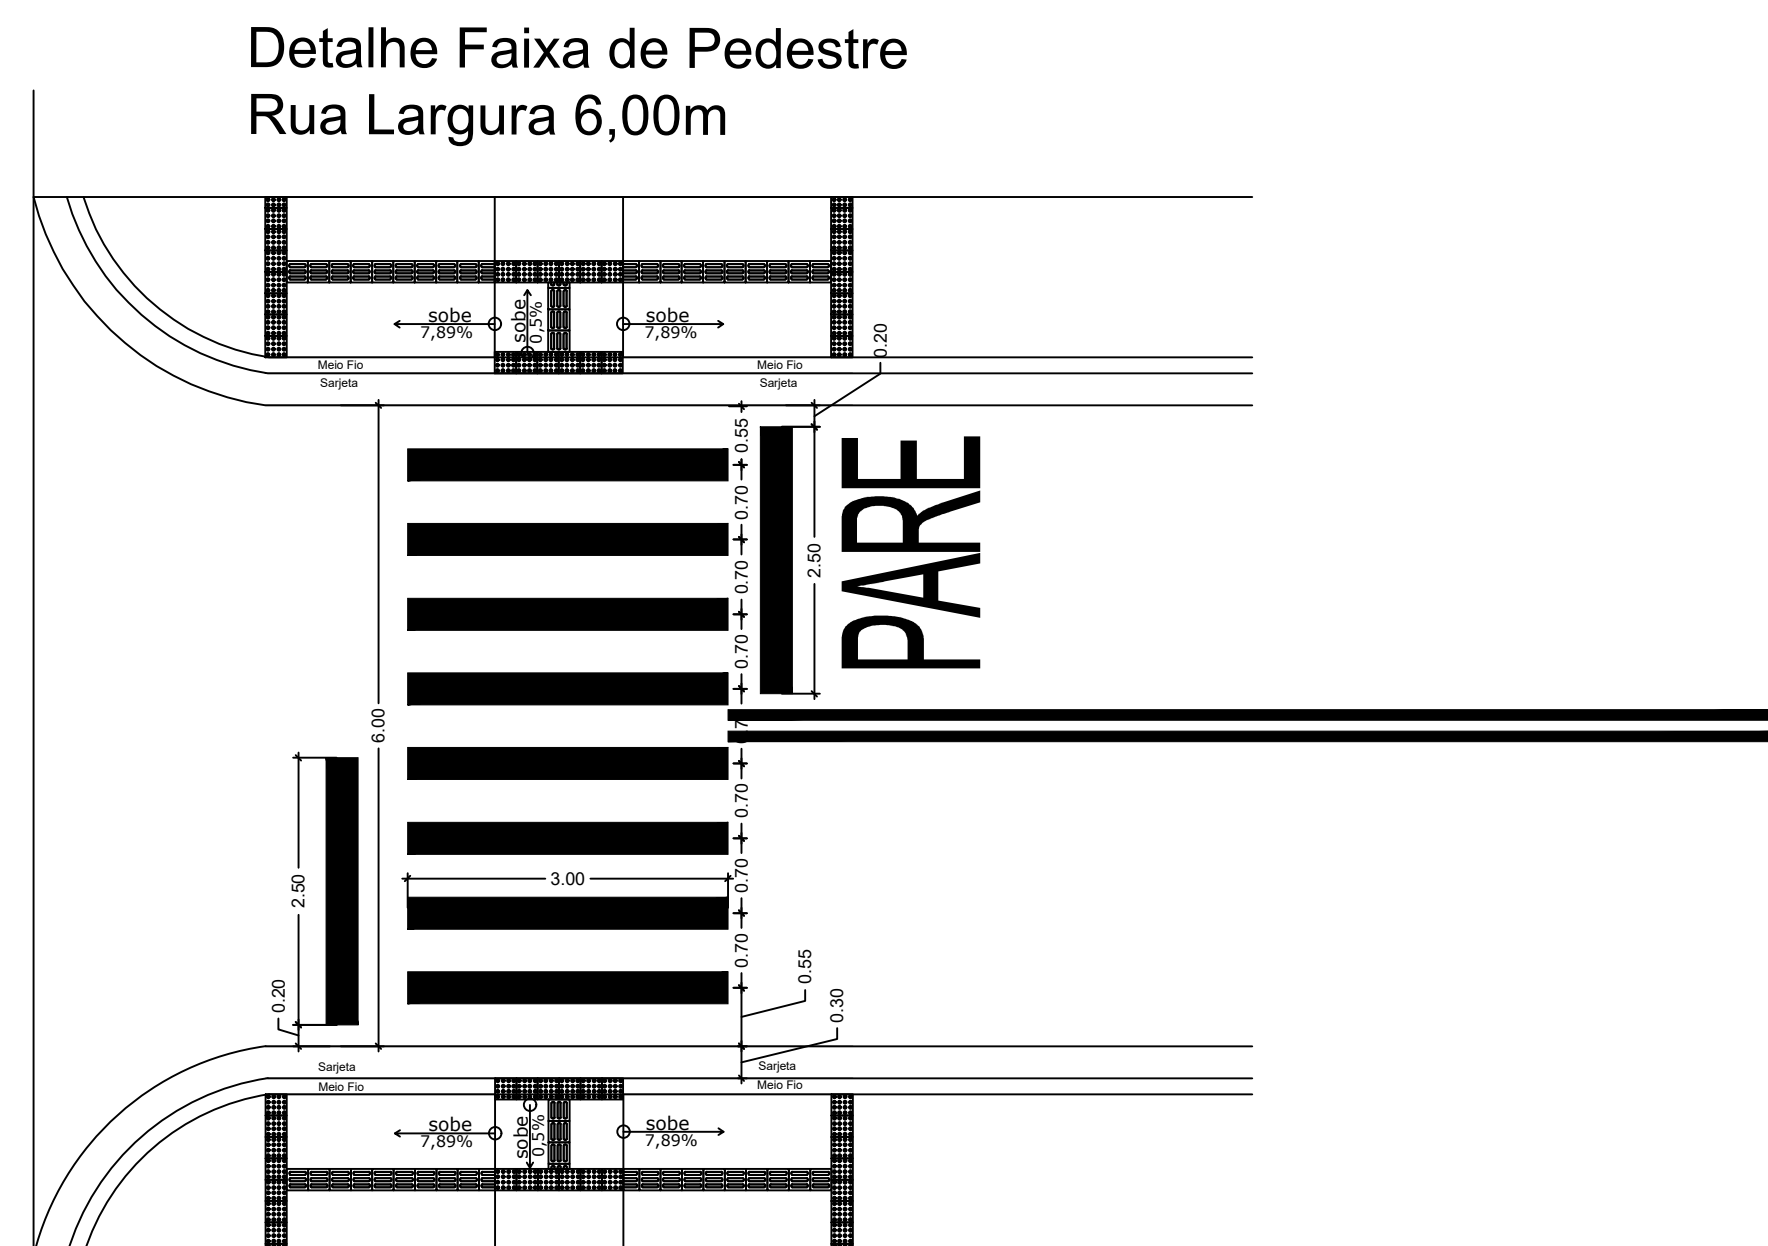

Convênio nº: 869912/2018			
<h1>SINALIZAÇÃO</h1>			
OBRA: PAVIMENTAÇÃO ASFÁLTICA TSD			
PROPRIETÁRIO: PREFEITURA MUNICIPAL DE BERNARDO SAYO			
LOCAL: RUA 14 DE JULHO, RUA N. SRA DAS GRAÇAS E RUA JOSÉ M. DA SILVA, BERNARDO SAYO - TO			
PROFESSOR(A)			
PREFEITURA MUNICIPAL DE BERNARDO SAYO			
AUTOR DO PROJETO			
CASA - Nº 6096/O			
CASA - TO 5174-G			
ENC. CIVIL MARCONES NUNES COELHO			
ESCALA	DIVISÃO	DATA	CONFÉRMED
ÁREAS		NOVEMBRO / 2018	CONTEÚDO
VER PROJETO PAVIMENTAÇÃO		SINALIZAÇÃO E DETALHES	